


PRINCESS OF WALES THEATRE DRESSING ROOM LAYOUT *NOT TO SCALE

STAGE LEVEL DRESSING ROOM

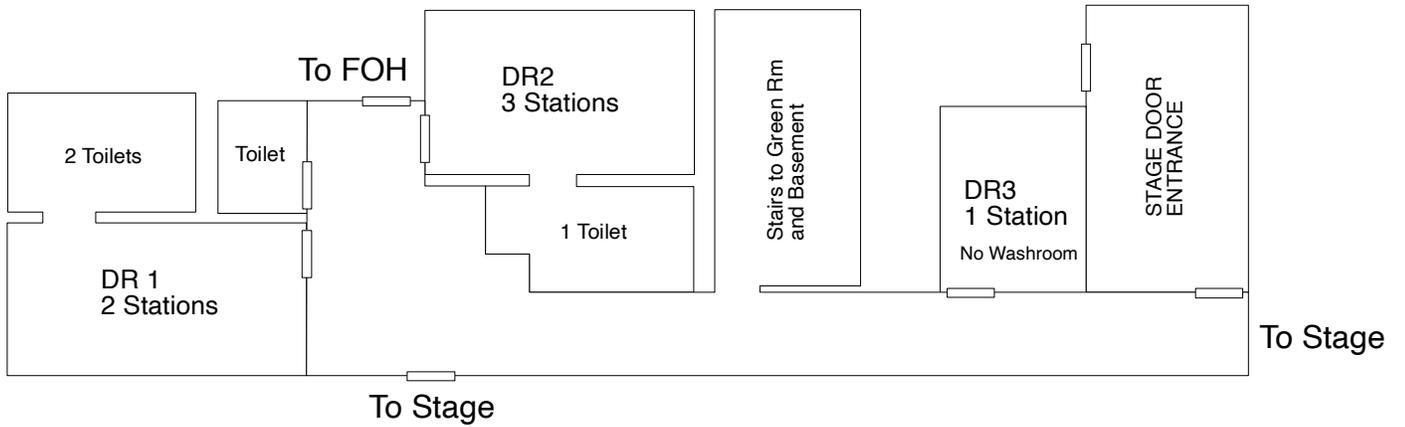

BASEMENT LEVEL

