


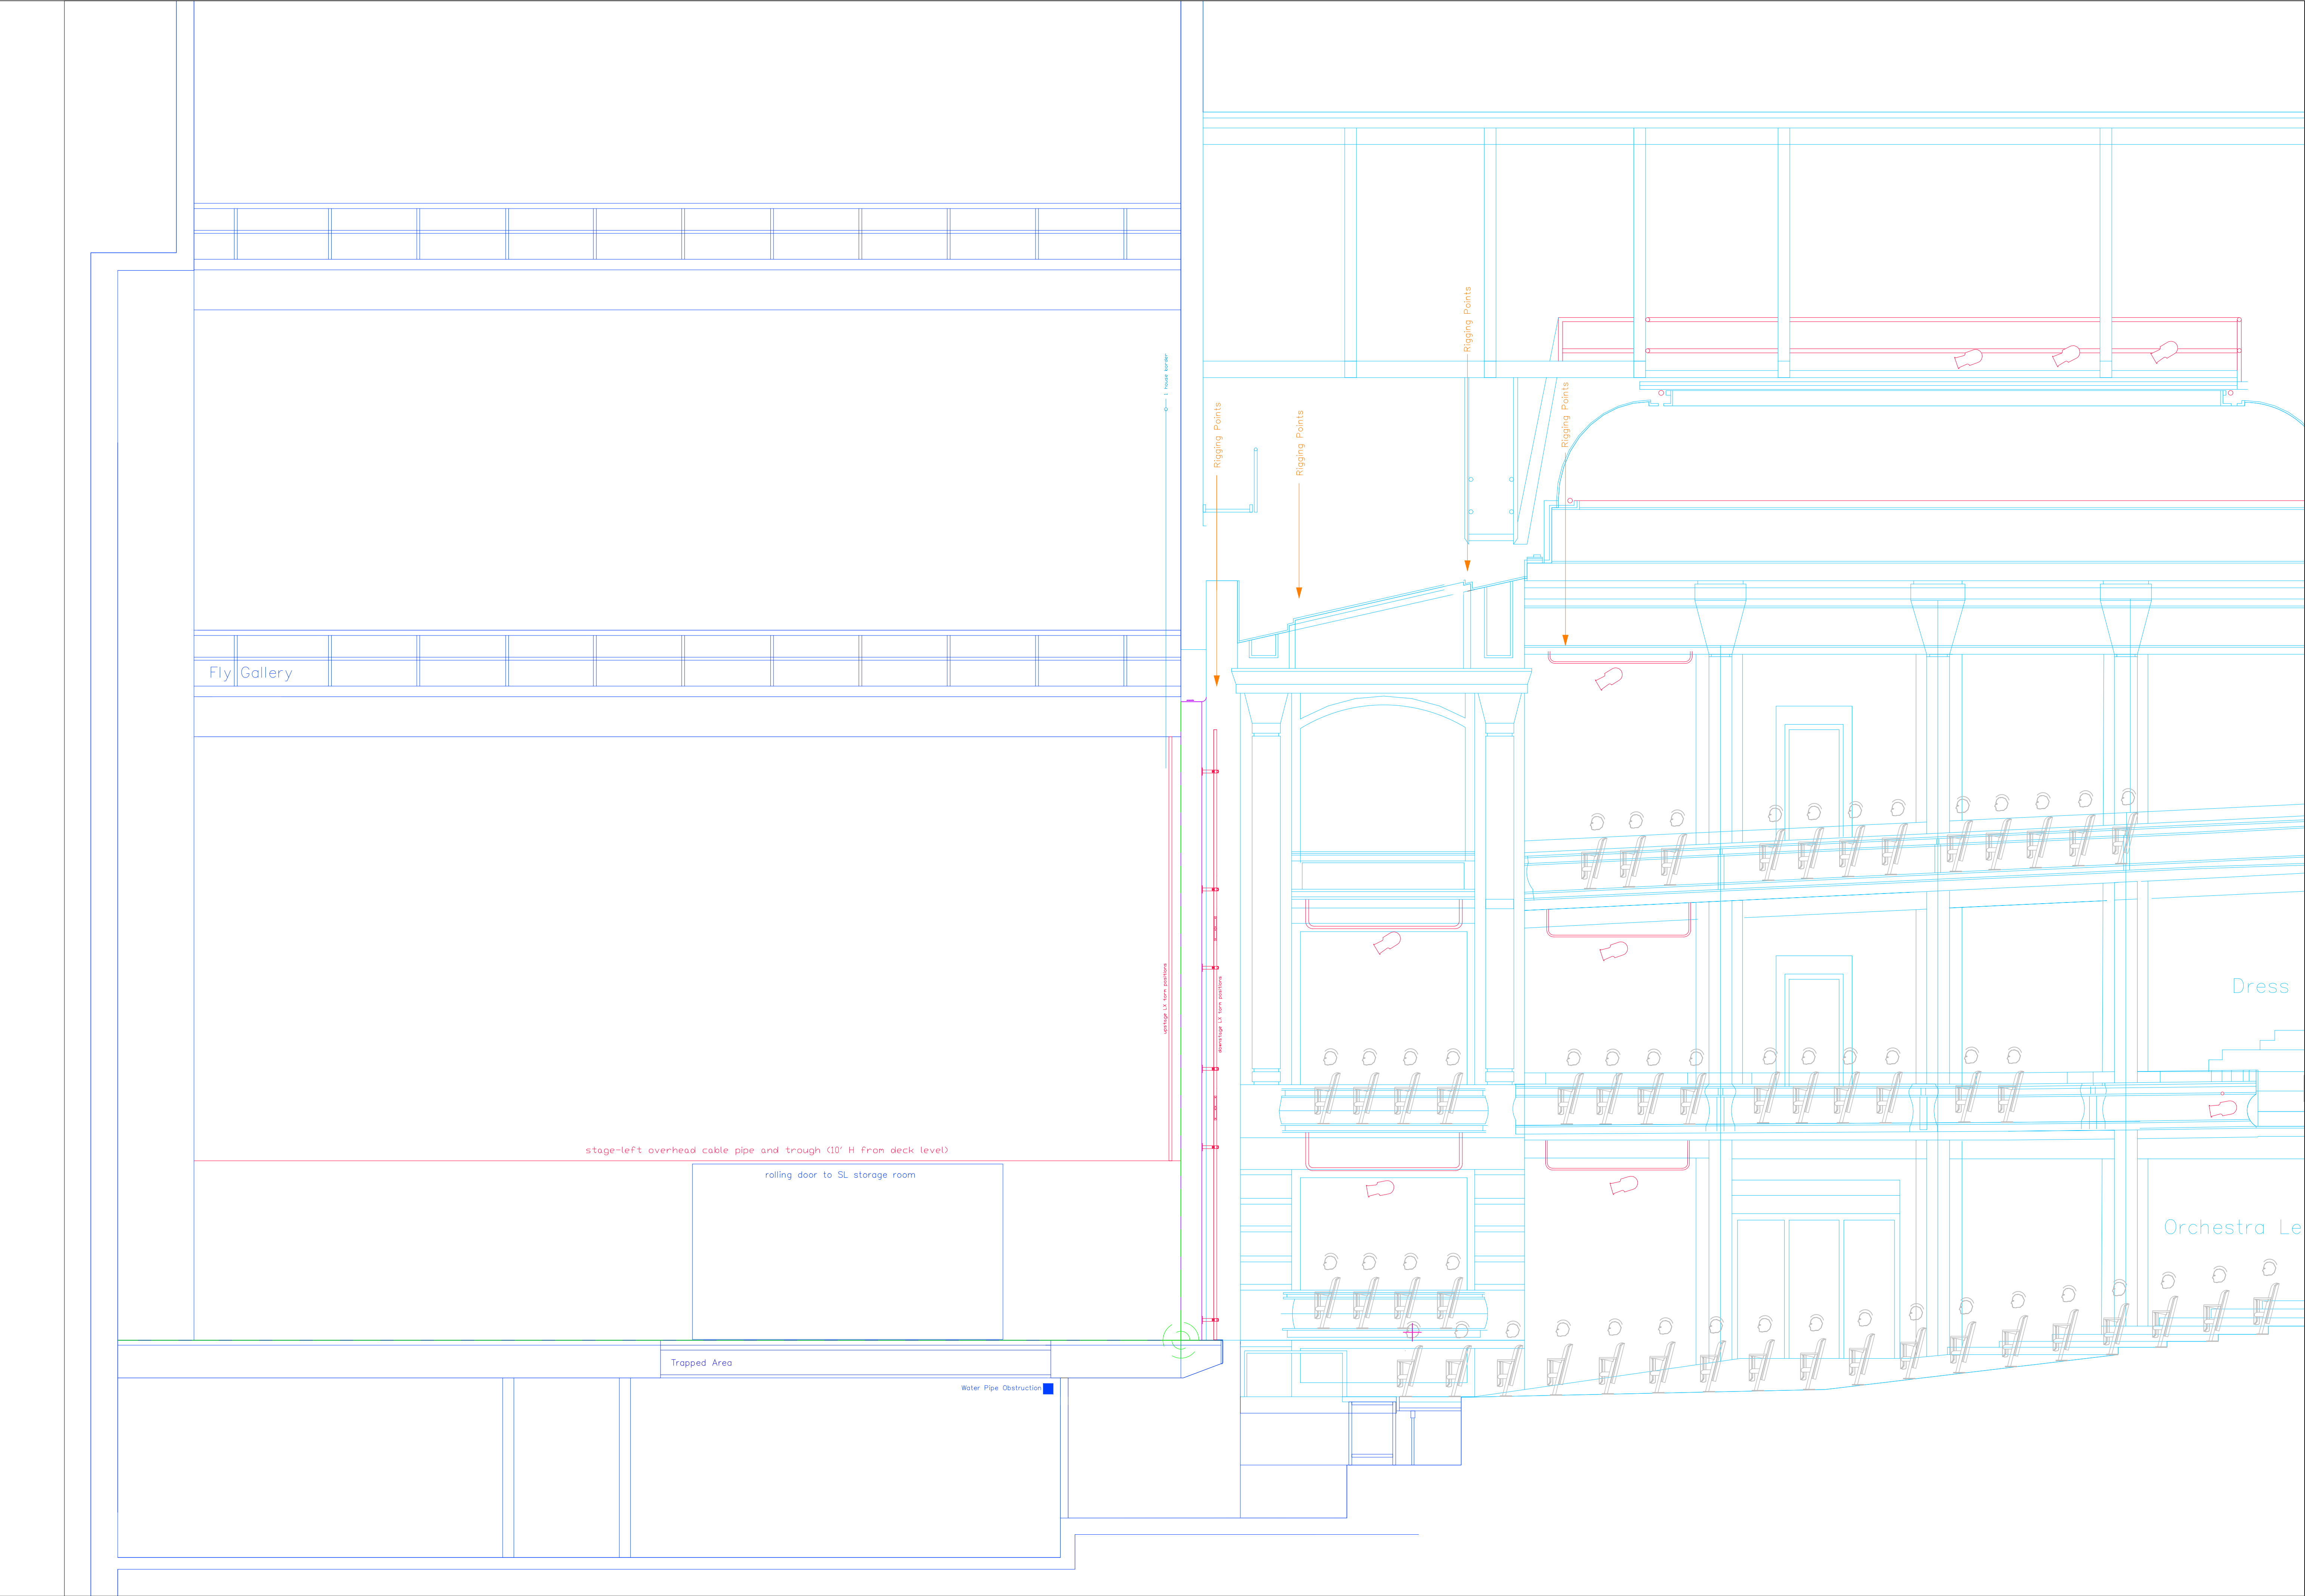

Mirvish
Productions

title:
POW Plan & Section Rev 01-2026
Section View

scale:
1/4"=1'-0"

drawn by:
Wendy Churton

date:
1/19/2026